

# LOHAN ANDERSON

## ADDENDUM

---

Project: Des Plaines Public Library Renovations Addendum No. **01**

Project No: 13300 Date: 02 September 2015

To: The Des Plaines Public Library  
ATTN: ALL FFE BIDDERS  
1501 Ellinwood Street  
Des Plaines, IL 60016

Issued by: Lisa Schmidt  
Senior Associate  
Lohan Anderson

The following forms a part of the Contract Documents and modifies the bidding requirements for the above named project. This Addendum consists of this cover and the attachments described herein. Copies of each attachment are issued with this Addendum; check receipt of all attachments. Distribution of this Addendum by the Contractor must be in the form of complete volumes. New, deleted and/or revised information is revision clouded on the drawings and bolded in the specifications.

---

Item	Description	Dated
1.0	Lohan Anderson RFI Response #2: Bid Questions via email	8/27-9/2/15
2.0	Des Plaines Public Library Furniture, Fixtures Equipment Specifications - pages 11, 12, 34, and 42	9/2/15
3.0	Second Floor Furniture Plan Sheet I2.21	9/2/15

END ADDENDUM NO. 01

# LOHAN ANDERSON

## REQUEST FOR INFORMATION (RFI) RESPONSE

DATE: 02 September 2015

FROM: Lohan Anderson

RFI #2

PROJECT: Des Plaines Public Library –  
Library Renovation Project

PROJECT#: 13300

Below are the RFI responses for the FF&E scope of work received via email from 8/27/15 to 9/2/15:

### General Questions:

1. You have selected Edgemold's Urethane AK20 Edge Profile. Our concern is that this knife edge will not allow the tables to gang together or nest well. If you would like them to at least nest together, we would recommend a flat urethane edge profile.
  - **THE EDGE BAND PROFILE ON TB-3, TB-4, TB-5, AND TB-11a HAS BEEN UPDATED TO EDGEMOLD URETHANE SPRT EDGE PROFILE.**
2. On the drawings for the E Bars you state you want power boxes with Power, Data, and AV. Here is our recommendation:
  - Byrne MHO Power Box  
See attached document. (Included)
  - This unit is 4"W. It would be 8"L with 4 Ports or 9.5"L with 5 Ports. Please review and tell me how many of each of the following you want:
    - Power Outlets  
Data Jacks (library IT will add their data to port)  
HDMI
    - Specify Black or Silver for the Box.
    - The power box is mounted in the table top. It pops up when in use. It closes with a cover, sitting flush on the table.
    - I do not see power needs on the Information Desks. If you need power for the desks, please indicate what you are looking for.
  - **AT THE E-BAR, THE RECOMMENDED BYRNE MHO POWER BOX IS AN ACCEPTABLE SOLUTION. THE LIBRARY HAS DECIDED THAT THEY WOULD LIKE POWER ONLY AT EACH PORT LOCATION INDICATED IN PLAN. A TOTAL OF (8) MHO POWER BOXES – WITH 4 POWER PLUG-INS AT EACH. A METAL GROMMET SHOULD BE LOCATED AS INDICATED IN PLAN AT THE EAST SIDE OF (2) OF THE COUNTER HEIGHT E-BAR**

**TABLES TO PROVIDE ACCESS TO A FLOOR CORE THAT WILL SERVICE THE TV AT EACH OF THESE LOCATIONS.**

**FINISH – SILVER**

**THE INFORMATION DESKS DO NOT HAVE DESKTOP POWER/DATA REQUIREMENTS. THEY HAVE A GROMMET AT EACH SEATED LOCATION, AS SHOWN IN PLAN, WHERE THEY WILL BE SERVICED BY THE FLOOR BOX BELOW THE DESK.**

3. TB-4 and TB-5- Power and Data  
Do you want 1 Power/1 Data or something else?
  - **ONE POWER/ONE DATA PER TABLE AS PER THE ELECTRICAL PLANS**
  - **PLEASE NOTE, THE RECEPTACLES MUST BE TAMPER-RESISTANT. CODE SECTION 406.2 DEFINES A CHILDCARE FACILITY AS A LOCATION WHERE EDUCATION, SUPERVISION, OR PERSONAL CARE SERVICES ARE PROVIDED FOR MORE THAN FOUR CHILDREN UNDER THE AGE OF 7, THEREFORE THE CITY OF DESPLAINES WILL REQUIRE US TO PROVIDE THIS IN THIS AREA.**
  - **PLEASE NOTE TB-4 IS NOW 12'-0"W WITH A QUANTITY OF (1). TB-5 IS NOW 13'-0"W. SEE THE ATTACHED 2<sup>ND</sup> FLOOR FURNITURE PLAN REVISION & SPECIFICATION SECTION.**
  
4. Spec indicates hardwire whip for TB-4/TB-5 –
  - **CORRECT, THERE WILL NOT BE OUTLETS ON THE WALL. ONE POWER & DATA SOURCE THAT COMES FROM THE COLUMN. REVIEW THE ELECTRICAL PLANS FOR CLARIFICATION. WE EXPECT TO WHIP FROM THE COLUMN TO A TROUGH PROVIDED BY 3BRANCH THAT CAN FEED EACH TABLE TOP POWER/DATA PORT.**
  
5. 3branch said they were unable to supply us with finish samples for next week's bid submission. Based on the below language from the bid doc., should we be submitting all available fabrics and finishes?
  - **SUBMITTALS WILL BE REQUIRED AS PART OF THE SUCCESSFUL BIDDER'S CONTRACT PRIOR TO A PURCHASE ORDER. THIS SECTION WAS TO INFORM BIDDERS THAT WE WILL REQUIRE THESE ITEMS PRIOR TO THE PURCHASE ORDER BEING PLACED SO THAT [DEALERS] CAN ACCOUNT FOR THEIR EFFORTS AS PART OF THE PROJECT SCOPE.**
  
6. Do you have clean pdfs of the AIA Docs. A310 and A305 that you could send?
  - **WE CAN ONLY PROVIDE DRAFTS OF AIA DOCUMENTS DUE TO THE LICENSING OF THE DOCUMENT. YOU CAN TYPE YOUR RESPONSES ON THE DOCUMENT WITH A**

02 September 2015  
**LOHAN ANDERSON**  
**RE: Des Plaines Public Library**  
**Library Renovation Project**

**SUPPLEMENTAL LETTER IF YOUR RESPONSE DOES NOT FIT IN THE SUBJECT AREAS OR ORIGINAL CAN BE PURCHASED AT <http://www.aia.org/contractdocs/single-documents/>**

7. For the E-Bars you state below that you want 4 Outlets per location, 8 locations total. Is that 8 locations per E-Bar, or 2 on each of 4 E-Bars?
  - **2 ON EACH OF 4 E-BARS**
8. The drawings request Power/Data/HDMI for the E-Bars. Do we ignore that and just provide 4 Outlets?
  - **YES, REVISED ELECTRICAL PLANS WILL BE ISSUED AS PART OF THE ARCHITECTURAL ADDENDUM #1. PLEASE BE SURE TO REVIEW THE UPDATED DRAWINGS FOR COORDINATION PURPOSES.**

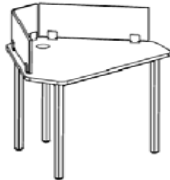

Image	Mfr	Product	Qty	Finish	Manufacturer Contact	Comments	Drawing Label
<b>2nd Floor: Youth Computer Area 201d (Flooring: Carpet Tile)</b>							
	3branch	<b>Skware Children's Triangular-Shaped Computer Stations</b>	16	<u>Work Surface:</u> Formica Laminate - Geo Folkstone (5272-58), Matte Finish <u>Legs:</u> Stainless Steel <u>Edgeband:</u> Edgemold - Urethane Edge, Profile: <b>SPRT</b> , Color: Pewter (32) <u>Shroud:</u> Plaskolite Optix-95 LD <u>Shroud Attachment:</u> Stainless Steel, 2" x 2" <u>Casters:</u> Carpet, Locking, Black <u>Grommet:</u> Doug Mockett - MAX2/A-94, "The Max 2" Small Square Size, Finish: Satin Aluminum <u>Cord Management Sleeve:</u> Doug Mockett - 6" Flexible Tube Wire Manager with VELCRO Brand Fasteners (WM11A), Color: Black	Library Furniture International 3branch 1945 Techny Road Northbrook, IL 60062 Attn: Judy Yost t. 847.291.3900 judy@3branch.com	Dimensions: <b>(16)</b> 40-5/8"W x 30-3/4"D x 26"H  -Shop drawings and submittals required prior to fabrication.	TB-3
	3branch	<b>Children's Computer Station Power Towers</b>	6	<u>Tower Exterior Finish:</u> Chemetal - Stainless Ambient Aluminum (929) <u>Tower Top Finish:</u> Formica Laminate - Folkstone (927-58), Matte Finish	Library Furniture International 3branch 1945 Techny Road Northbrook, IL 60062 Attn: Judy Yost t. 847.291.3900 judy@3branch.com	Dimensions: <b>(6)</b> 14"W x 13-1/2"D x 26"H  -Tower will sit over a floor box, therefore it will not need to be hard wired. -Manufacturer to verify width in field with floor box to ensure tower sits flush on the floor. -Shop drawings and submittals required prior to fabrication.	PP-2









Image	Mfr	Product	Qty	Finish	Manufacturer Contact	Comments	Drawing Label
<b>2nd Floor: Youth Computer Area 201d (Flooring: Carpet Tile)</b>							
	3branch	<b>Skware Children's Rectangular-Shaped Computer Stations</b>	1	<u>Work Surface:</u> Formica Laminate - Geo Folkstone (5272-58), Matte Finish <u>Legs:</u> Stainless Steel <u>Edgeband:</u> Edgemold - Urethane Edge, Profile: <b>SPRT</b> , Color: Pewter (32) <u>Power/Data Receptacle:</u> At Desktop; Manufacturer and Details <b>TBD</b>	Library Furniture International 3branch 1945 Techny Road Northbrook, IL 60062 Attn: Judy Yost t. 847.291.3900 judy@3branch.com	Dimensions: <b>(1) 12'-0"W</b> x 30"D x 26"H  -Power/data to be whipped from column through trough to integrated power/data receptacle at each desktop work surface. -Trough and power/data receptacle to be provided by 3branch. -Each receptacle to have: (1) duplex receptacle, (1) duplex data per workstation. <b>-All exposed receptacles in this area must be tamper-resistant as per code section 406.2</b> -Shop drawings and submittals required prior to fabrication.	TB-4
	3branch	<b>Skware Rectangular-Shaped OPAC/Database Access Computer Station</b>	1	<u>Work Surface:</u> Formica Laminate - Geo Folkstone (5272-58), Matte Finish <u>Legs:</u> Stainless Steel <u>Edgeband:</u> Edgemold - Urethane Edge, Profile: <b>SPRT</b> , Color: Pewter (32) <u>Power/Data Receptacle:</u> At Desktop; Manufacturer and Details <b>TBD</b>	Library Furniture International 3branch 1945 Techny Road Northbrook, IL 60062 Attn: Judy Yost t. 847.291.3900 judy@3branch.com	Dimensions: <b>(1) 13'-0"W</b> x 30"D x 26"H  -Power/data to be whipped from column through trough to integrated power/data receptacle at each desktop work surface. -Trough and power/data receptacle to be provided by 3branch. -Each receptacle to have: (1) duplex receptacle, (1) duplex data per workstation. <b>-All exposed receptacles in this area must be tamper-resistant as per code section 406.2</b> -Shop drawings and submittals required prior to fabrication.	TB-5

Image	Mfr	Product	Qty	Finish	Manufacturer Contact	Comments	Drawing Label
<b>4th Floor: The Forum 401e (Flooring: Carpet Tile)</b>							
	3branch	Mobile Triangular-Shaped Computer Stations (Without Shroud)	22	Work Surface: Formica Laminate - Folkstone (927-58), Matte Finish Legs: Stainless Steel Edgeband: Edgemold - Urethane Edge, Profile: SPRT, Color: Pewter (32) Grommet: Doug Mockett - MAX2/A-94, "The Max 2" Small Square Size, Finish: Satin Aluminum Casters: Carpet, Black	Library Furniture International 3branch 1945 Techny Road Northbrook, IL 60062 Attn: Judy Yost t. 847.291.3900 judy@3branch.com	Dimensions: <b>(22)</b> 40-5/8"W x 30-3/4"D x 29-30"H with casters  -Shop drawings and submittals are required prior to fabrication.	TB-11a
	Nienkamper	Vox Monogram Pneumatic Adjustable Height Tables (57502/2)	2	Work Surface: Formica Laminate - Folkstone (927-58), Matte Finish Disc Base: Painted Metallic Silver Edgeband: Silver Translucent Edgeband Grommet: Doug Mockett - MAX2/A-94, "The Max 2" Small Square Size, Finish: Satin Aluminum Edges: Pencil Round	Library Furniture International 1945 Techny Road Northbrook, IL 60062 Attn: Meghann Replin t. 847.564.9497 c. 312.217.0751 megghann@libraryfurniture-intl.com	Dimensions: <b>(2)</b> 40-5/8"W x 30-3/4"D x 26-42"H  -Shop drawings and submittals are required prior to fabrication.	TB-11b
	Nienkamper	Vox Monogram Power Towers	2	Tower Exterior Finish: Painted Metallic Silver Tower Top Finish: Formica Laminate - Folkstone (927-58), Matte Finish	Library Furniture International 1945 Techny Road Northbrook, IL 60062 Attn: Meghann Replin t. 847.564.9497 c. 312.217.0751 megghann@libraryfurniture-intl.com	Dimensions: <b>(2)</b> 14"W x 13-1/2"D x 27-1/4"H (2) Support Plates at 20"Diameter  -Hard-wired -Please include supplemental support plate for Core Tower. Coordinate location with floor box. -Shop drawings and submittals are required prior to fabrication.	PP-3
	Steelcase	Thread Power Hub (PFLHUB)  <b>*To be purchased by Owner</b>	8	Finish: 4799 Platinum Metallic Plug Configuration: Low profile plug, Standard NEMA three-prong plug	Forward Space 1142 N. North Branch Chicago, IL 60642 Attn: JoAnne Abbene t: 312-563-5272 jabbene@forwardspace.com	Dimensions: <b>(2)</b> 8"Diameter x 30"H  -Submittals required.	PP-1

**ADD ALTERNATE #2**  
 PHASE 1


REVISED 8/31/15  
 ADDENDUM NO. 1 - 9/2/2015

Image	Mfr	Product	Qty	Finish	Manufacturer Contact	Comments	Drawing Label
<b>3rd Floor: Adults' Collection Area, E-Bar 301 (Flooring: Carpet Tile)</b>							
	3branch	Custom E-Bar	2	<u>Solid Surface Top:</u> Corian Pearl Gray <u>Wood Veneer Interior:</u> Lange Bros. - CL-1/PS Maple, PreCat/Satin, #17-6001001100 <u>Wood Veneer Support Leg:</u> Lange Bros. - CL-1/PS Maple, PreCat/Satin, #17-6001001100 <u>Power/Data Desktop Receptacle:</u> <b>Byrne Electric MHO Receptacle with (2) duplex (4 power plugins) at each box; Color: Silver with White Faceplates</b>	Library Furniture International 3branch 1945 Techny Road Northbrook, IL 60062 Attn: Judy Yost t. 847.291.3900 judy@3branch.com	Dimensions: <b>(2)</b> 15'-0"W x 24"D x 30"H  -See Interior Details and Interior Elevation Sheets Series A5 & A9. -Shop drawings and submittals are required prior to fabrication.	WRK-10A
	3branch	Custom E-Bar	2	<u>Solid Surface Top:</u> Corian Pearl Gray <u>Wood Veneer Interior:</u> Lange Bros. - CL-1/PS Maple, PreCat/Satin, #17-6001001100 <u>Wood Veneer Support Leg:</u> Lange Bros. - CL-1/PS Maple, PreCat/Satin, #17-6001001100 <u>Power/Data Desktop Receptacle:</u> <b>Byrne Electric MHO Receptacle with (2) duplex (4 power plugins) at each box; Color: Silver with White Faceplates</b> <u>TV Monitor Arm Finish:</u> Humanscale, M8 for Single Monitors with Bolt-Through Mount; Finish: Polished Aluminum with White Trim	Library Furniture International 3branch 1945 Techny Road Northbrook, IL 60062 Attn: Judy Yost t. 847.291.3900 judy@3branch.com	Dimensions: <b>(2)</b> 16'-0"W x 28"D x 36"H <b>(2)</b> Monitor Arms at 27"W x 21"D x 20"H  -See Interior Details and Interior Elevation Sheets Series A5 & A9. -Shop drawings and submittals are required prior to fabrication.	WRK-10B



BOARD OF LIBRARY TRUSTEES OF THE CITY OF DES PLAINES, OWNER  
 1501 ELLINWOOD ST., DES PLAINES, IL 60016  
 LOHAN ANDERSON, ARCH./INT.  
 401 N. MICHIGAN AVE., CHICAGO, IL 60611  
 CALOR DESIGN GROUP, LTD., MEP/FP  
 2217 N. WESTERN AVE., CHICAGO, IL 60647  
 C. S. ASSOCIATES, INC., STRUC.  
 4532 W. 103RD ST., OAK LAWN, IL 60453

DRAWING LABEL	MANUFACTURER	PRODUCT	REMARKS
<b>Chairs</b>			
CH-1	Herman Miller	Task Chair - upholstered	ADD ALTERNATE : Admin Conference 218
CH-2	Herman Miller	Lounge Chair - with Arms	Location: Alcove 203f
CH-3	Bernhardt	Gaming Lounge Chair - upholstered	Location: The Commons
CH-4	Herman Miller Collection	Side Chairs - upholstered	Location: The Commons
CH-5	Herman Miller	Lounge Chair - upholstered	Location: Commons & Adult Collections 401g
CH-6	Herman Miller Collection	Task Chair	Location: Study Room 301e, The Commons Librarian Workstation
CH-7	Herman Miller Collection	Upholstered Side Chairs	Location: E-Bar - Adult Collections
CH-8a	Herman Miller	Chair with casters - arms	Location: Forum
CH-8b	Herman Miller	Chair with casters - armless	Location: Forum
CH-9	Herman Miller	Lounge Chair - plywood frame	Location: Adult Collections Area 401, Lounge Area 401g
<b>Stools</b>			
ST-1	Herman Miller Collection	Stool counter height	Location: Creative Services
ST-2	Herman Miller Collection	Stool - counter height - fiberglass seat	Location: The Commons, Craft table
ST-3	Herman Miller Collection	Stool counter height - fiberglass upholstered	Location: E-Bar - Adult Collections
ST-4	Herman Miller	Adjustable Height Task chair/stool	Location: Forum
<b>Workstations</b>			
WRK-1A TO 1D	Herman Miller	WORKSTATION	Location: Tech Services RM 111, Open office system: See Specifications
WRK-2A TO 2B	Herman Miller	WORKSTATION	Location: Tech Services RM 111, Open office system: See Specifications
WRK-3A TO 3F	Herman Miller	WORKSTATION	Location: Circulation Workroom 108, Open office system: See Specifications
WRK-4	Herman Miller	Benching System	Location: Circulation Workroom 108, Open office system: See Specifications
WRK-5	Existing / Reuse	Individual Workstation (Sit to Stand)	Location: Circulation Workroom 108
WRK-6	Library Furniture International	Information Desk 2nd Floor	Location: 2nd Floor
WRK-7	Herman Miller	Sit to Stand Desk with privacy screen/movable Fixed Credenza	Location: Youth Computer Area 201d
WRK-8	Herman Miller	Librarian Workstation @ The Commons	Location: The Commons
WRK-9	Library Furniture International	Information Desk 3rd Floor	Location: 3rd Floor
WRK-10a	Library Furniture International	Custom Low nested worktable - desk ht	Location: E-Bar - Adult Collections
WRK-10b	Library Furniture International	Custom High nested worktable - counter ht	Location: E-Bar - Adult Collections
WRK-11	Library Furniture International	Information Desk 4th Floor	Location: 4th Floor
WRK-12	Herman Miller	Workstations	Location: Info Tech Dept 403
WRK-13	Herman Miller	Individual workstation Sit/Stand	Location: 4th Floor Open Area 401f
WRK-14A TO 14B	Herman Miller	WORKSTATION	Location: Creative Services RM 304, Open office system: See Specifications
WRK-15A TO 15F	Herman Miller	WORKSTATION	Location: Adult Services Rm 306, Open office system: See Specifications
WRK-16A TO 16B	Herman Miller	WORKSTATION	Location: Adult Services Rm 306, Open office system: See Specifications
WRK-17	Herman Miller	WORKSTATION	Location: Adult Services Rm 306, Open office system: See Specifications
<b>Tables</b>			
TB-1	Herman Miller	Work table - Counter height / adjustable	Location: Circulation Workroom 108 See Specifications
TB-2	Galzer	Conference/Training Table - Mobile/Stacking	Location: Administrative Conference Room 218
TB-3	3 Branch	Shape Computer table - 28" h (Mobile with power tower and acrylic shroud)	Location: Youth Computer Area 201d
TB-4	3 Branch	Table - Youth height 26 1/4" power/data access at desktop	Location: Youth Computer Area 201d
TB-5	3 Branch	Table - Youth height 26 1/4" power/data access at desktop	Location: Youth Computer Area 201d
TB-6	Martin Bratrud	Lounge table	Location: The Commons
TB-7	Herman Miller	Mobile table	Location: The Commons
TB-8	Martin Bratrud	Round tablet table	Location: The Commons
TB-9	Nienkamper	Powered top/stool	Location: The Commons
TB-10	Galzer	Conference Table - Mobile/Stacking	Location: Study Room 301e
TB-11a	3 Branch	Mobile - Shape table - 29" h	Location: Forum
TB-11b	Nienkamper	Adjustable Height Table	Location: Forum
TB-12	Herman Miller	Universal Table	Location: Conference 108n
TB-13	Martin Bratrud	Rectangular Tablet Table	Location: Alcove 203f
<b>Private Office</b>			
PO-1	Herman Miller	Private Office desk system	Location: Tech Services Office 108i
PO-2	Existing / Reuse	Relocation furniture system	Location: Circulation Workm Office 108b. Refer to Furniture Dealer's Drawings
PO-3	Existing / Reuse	Relocation furniture system	Location: Adult services Office 306a. Refer to Furniture Dealer's Drawings
<b>Sofas, Benches, &amp; Ottomans</b>			
B-1	Bernhardt Design	Mirador	Location: The Commons
B-2	Bernhardt Design	Mirador	Location: Adult Collection Area 401
B-3	Bernhardt Design	Mirador	Location: Adult Collection Area 301
OT-1	TMC	Splash Puddle stool	Location: Post Tree Area
OT-2	TMC	Little Puddle stool	Location: Post Tree Area
OT-3	TMC	Big Puddle stool	Location: Post Tree Area
OT-4	Nienkamper	Small ottoman/Stool	Location: The Commons
OT-5	Nienkamper	Small ottoman/Stool	Location: E-Bar Adult Collection Area 301
<b>Miscellaneous Filing, Storage, Display or Shelving</b>			
LF-1	Herman Miller	Lateral file cabinets	Location: Adult Services 306
SC-1	Herman Miller	Counter height - storage cabinets with worktop surrounds	Location: Circulation Workroom
SH-1	Library Furniture International	Low height/curved shelving unit and	Location: Post Tree Area
SH-2	Library Furniture International	Low height/curved shelving unit	Location: Post Tree Area
SH-3	Library Furniture International	Display shelving - Match Existing	Location: Post Tree Area
SH-4	Library Furniture International	Display shelving - Match Existing	Location: Post Tree Area
PP-1	Staples	Power pod	Location: Forum
PP-2	Library Furniture International	Power Tower	Location: Youth Computer Area 201d
MC-1	Bradford	Mobile charging cart	Location: Work Center Supply Rm 408b

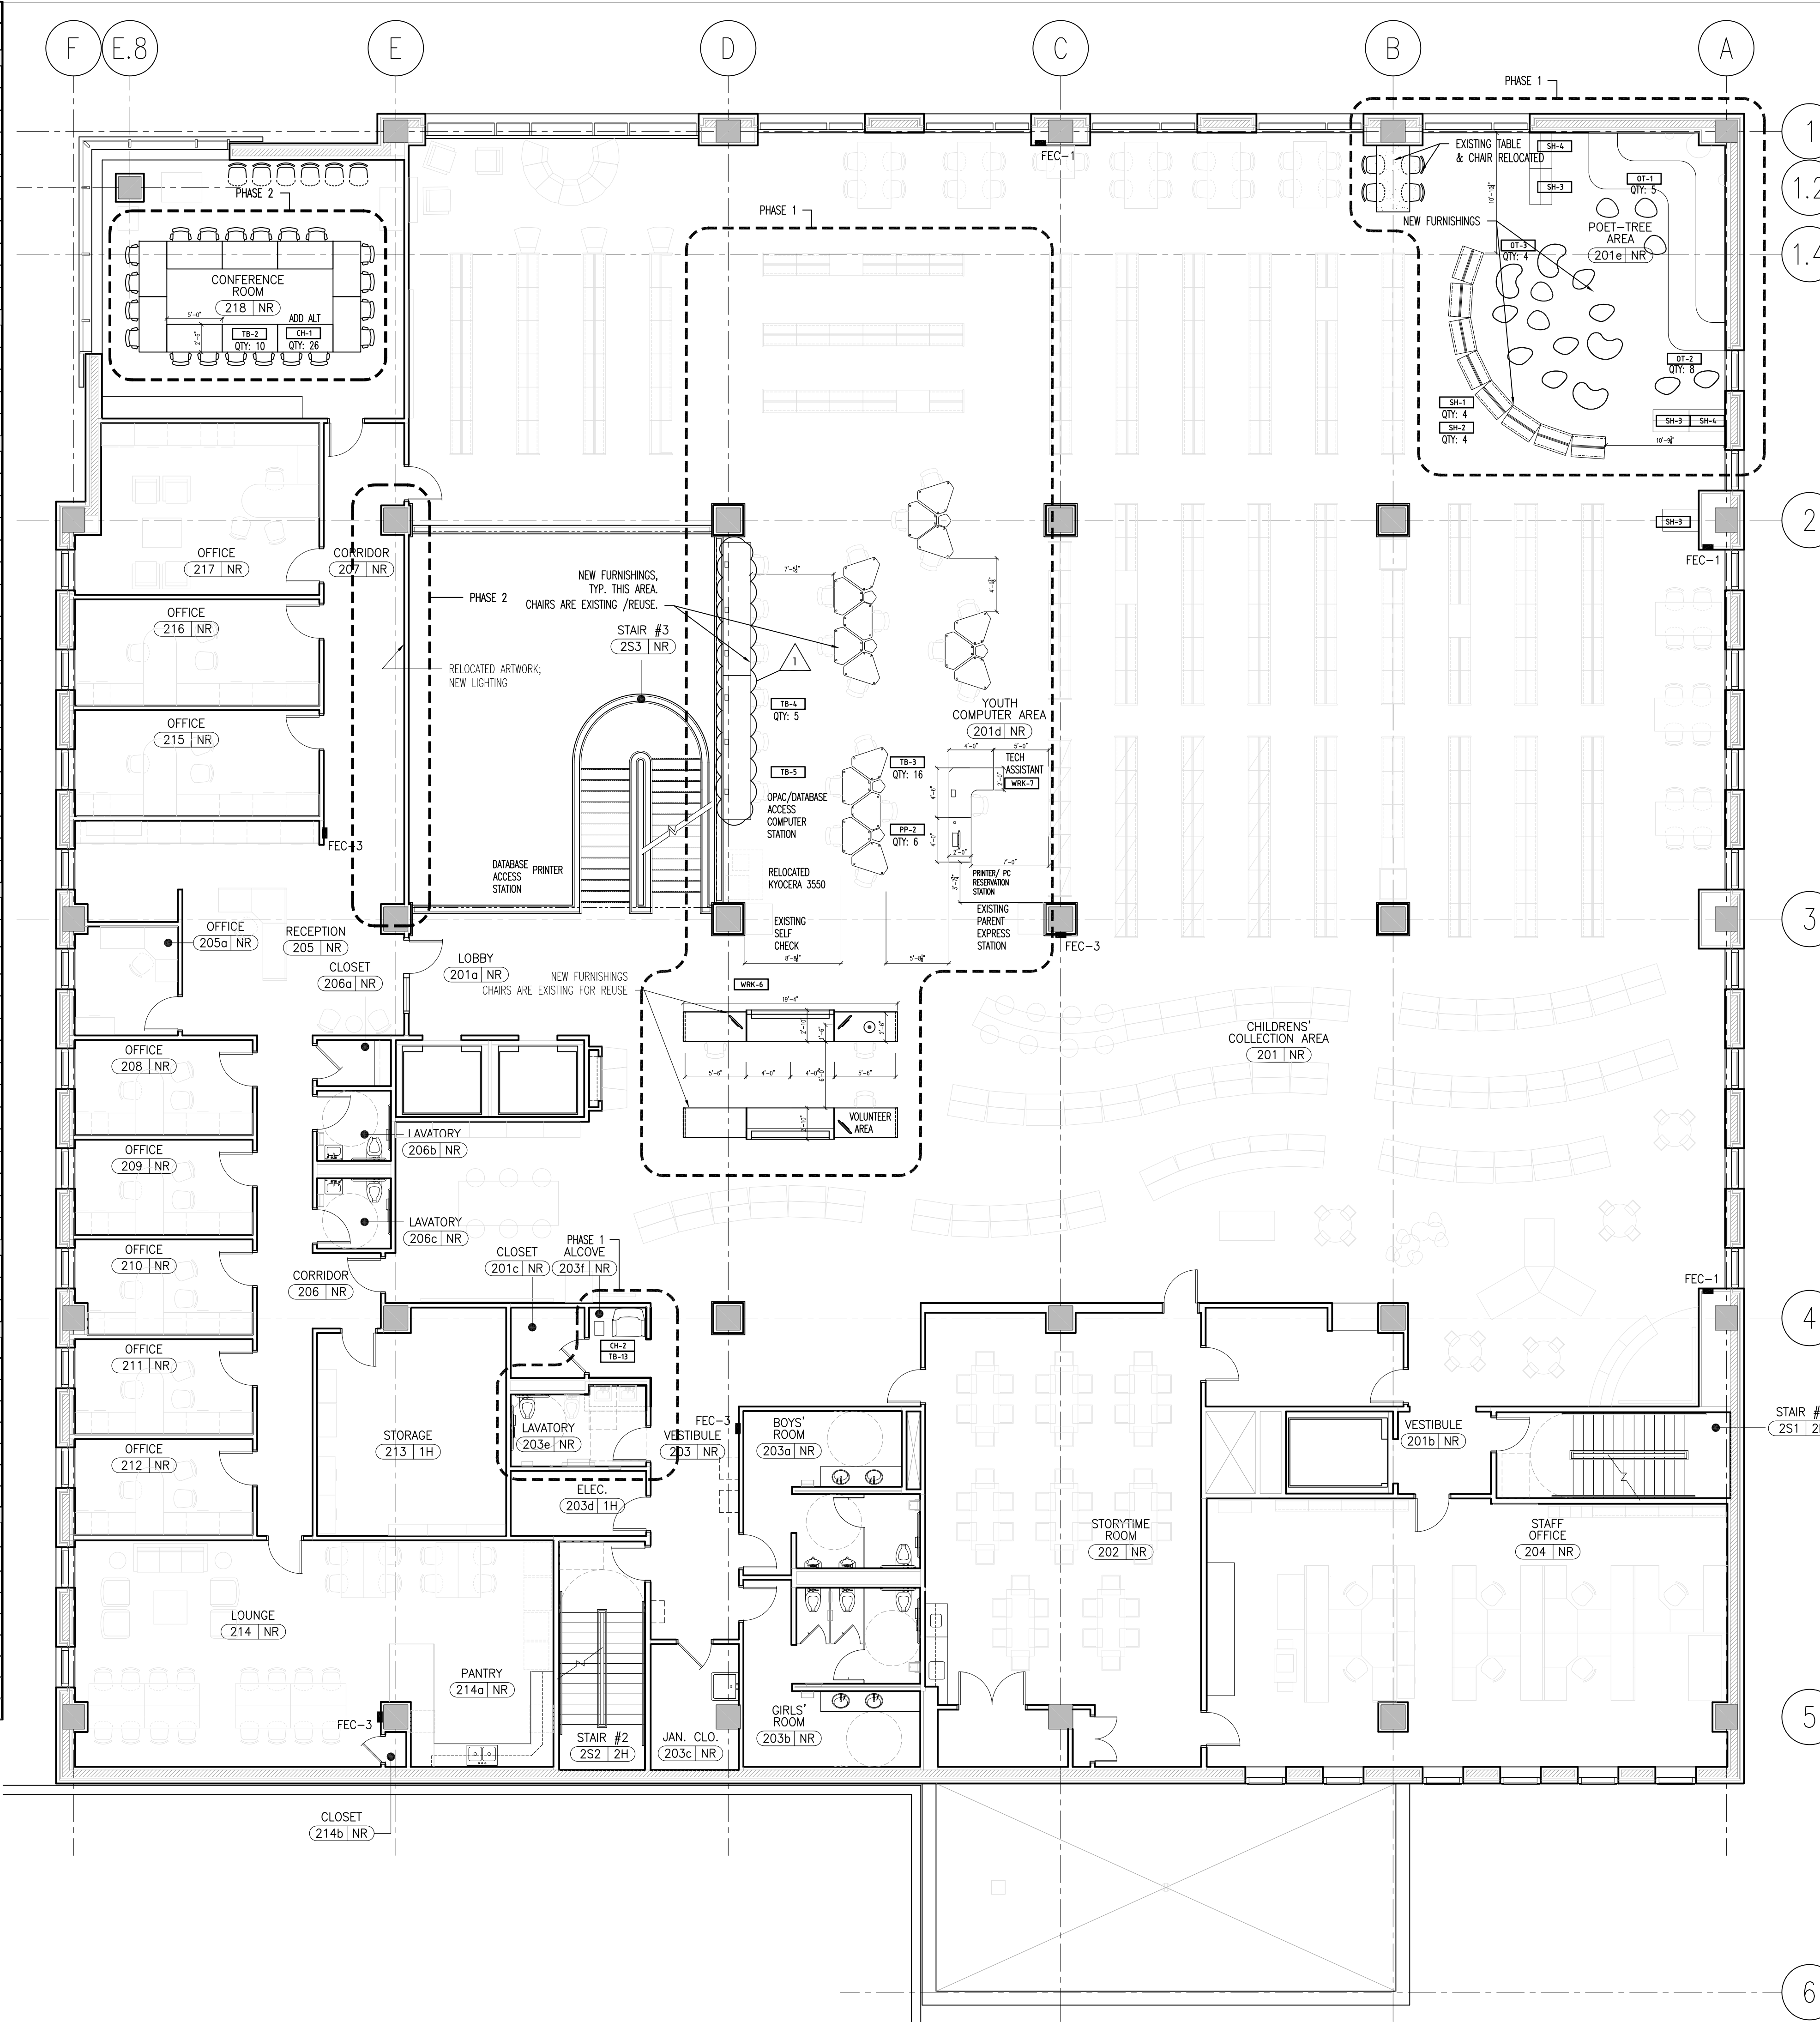

1.4 GENERAL NOTES

1. REFER TO THE FURNITURE, FIXTURE AND EQUIPMENT SPECIFICATION GUIDE FOR PRODUCT INFORMATION.
2. FURNITURE WILL BE DELIVERED IN TWO (2) PHASES. SEE THE PROJECT MANUAL FOR REQUIREMENTS.
3. FURNITURE CONTRACTOR TO PROVIDE INSTALLATION SHOP DRAWINGS & FINISH SUBMITTALS FOR ARCHITECT'S REVIEW.
4. FURNITURE CONTRACTOR WILL BE RESPONSIBLE FOR CONFIRMING PRODUCT SIZES AND COMPONENTS IN THE SPECIFICATIONS AS THEY RELATE TO THE PLAN LAYOUT. ANY DISCREPANCIES OR LAYOUT CONCERNS SHOULD BE BROUGHT TO THE OWNER'S ATTENTION IMMEDIATELY FOR REVIEW.
5. FURNITURE INDICATED WITH A "SAND" HATCH PATTERN AS EXISTING OR EXISTING TO BE RELOCATED. EXISTING FURNITURE TO REMAIN ARE GRAY-TONE.

02 SEPT '15	ISSUED FOR ADDENDUM NO. 1
14 AUG '15	BID AND PERMIT
03 AUG '15	FFE/FINISH FINAL REVIEW MTG
02 JULY '15	FFE/FINISH REVIEW MEETING
05 MAY '15	DESIGN DEVELOPMENT
06 MAR '15	SCHEMATIC DESIGN
REV. DATE	ISSUE

DATE SIGNED: \_\_\_\_\_  
 Des Plaines Public Library Renovations  
 PROJECT NUMBER: 13300

1 SECOND FLOOR FURNITURE PLAN  
 SCALE: 1/8" = 1'-0"